

Cantilever System Questions:

1. Door weight?

2. Door size [width (**W**) x height (**H**) x thickness]?
NOTE that door size should be at least 4" wider than finished opening to overlap walls by 2" on each side.

W = _____ **H** = _____

3. Top or wall (barn/side) mounted track?

Top Mount Wall (barn/side) Mount

4. Catch'N'Close or no Catch'N'Close option?

CATCH 'N' CLOSE® Closes safely and silently No Catch'N'Close

5. Gap (**G**) width required in middle of track for patient lift.

G = _____

6. Any wall space restrictions? NOTE that space required on strike side (**X**) of opening is at least 5" beyond actual opening for 2" overlap and 3" stop and 3" longer than door width on stacking/pocket side (**Y**) for stop accommodation.

X = _____ **Y** = _____

7. Does door completely clear opening or will it protrude (**P**) into opening due to handle pulls? If it does protrude, please advise this distance.


P = _____

8. What is the required clear opening width (**CO**)?


CO = _____


9. Please forward any elevation and plan view drawings you have available for this application.

ELEVATION VIEW

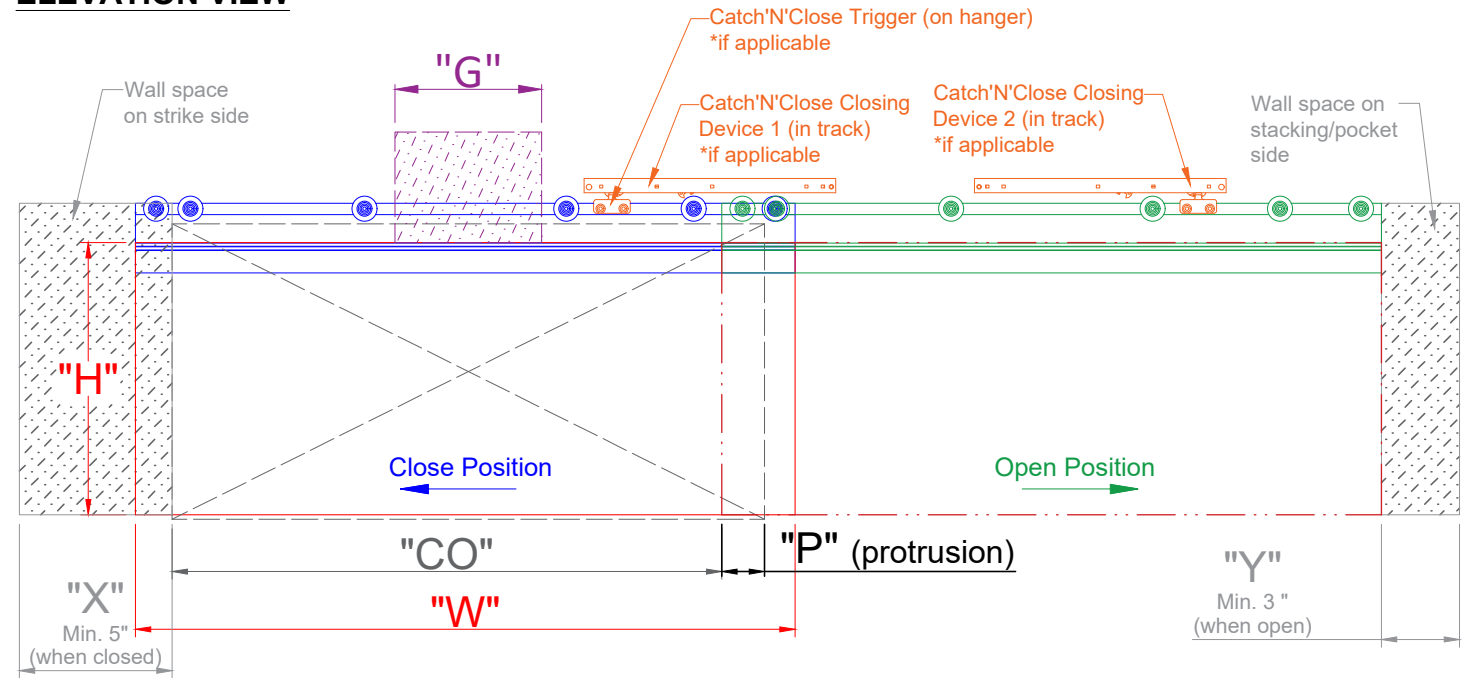

PLAN VIEW

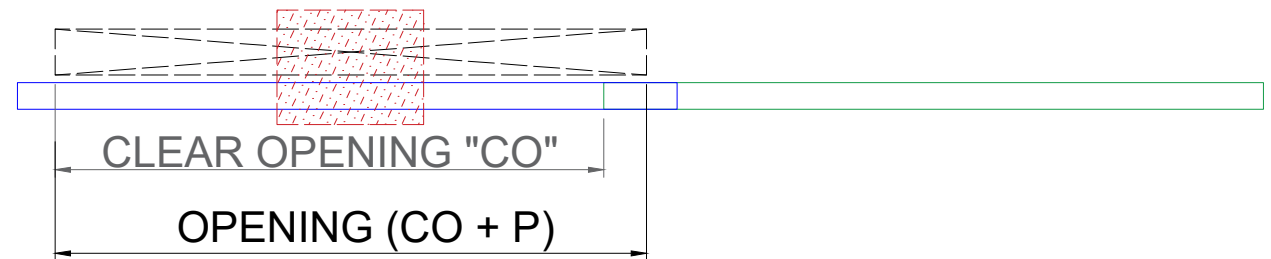

PRODUCT: CANTILEVER SYSTEM QUESTIONNAIRE					
CUSTOMER:					
PURCHASE ORDER N°:			REVISION N°:	REVISION DATE:	BY:
SALES ORDER N°:					
DRAWN BY: H. GREWAL	DRAWING DATE:	SCALE: N/A			
THIS DRAWING IS THE PROPERTY OF K.N. CROWDER MFG. INC. AND IS SUBJECT TO RETURN UPON DEMAND. IT MUST NOT BE TRACED, COPIED, OR REPRODUCED IN ANY MANNER, NOR SUBMITTED TO ANY OUTSIDE PARTIES FOR EXAMINATION WITHOUT OUR CONCENT.					